

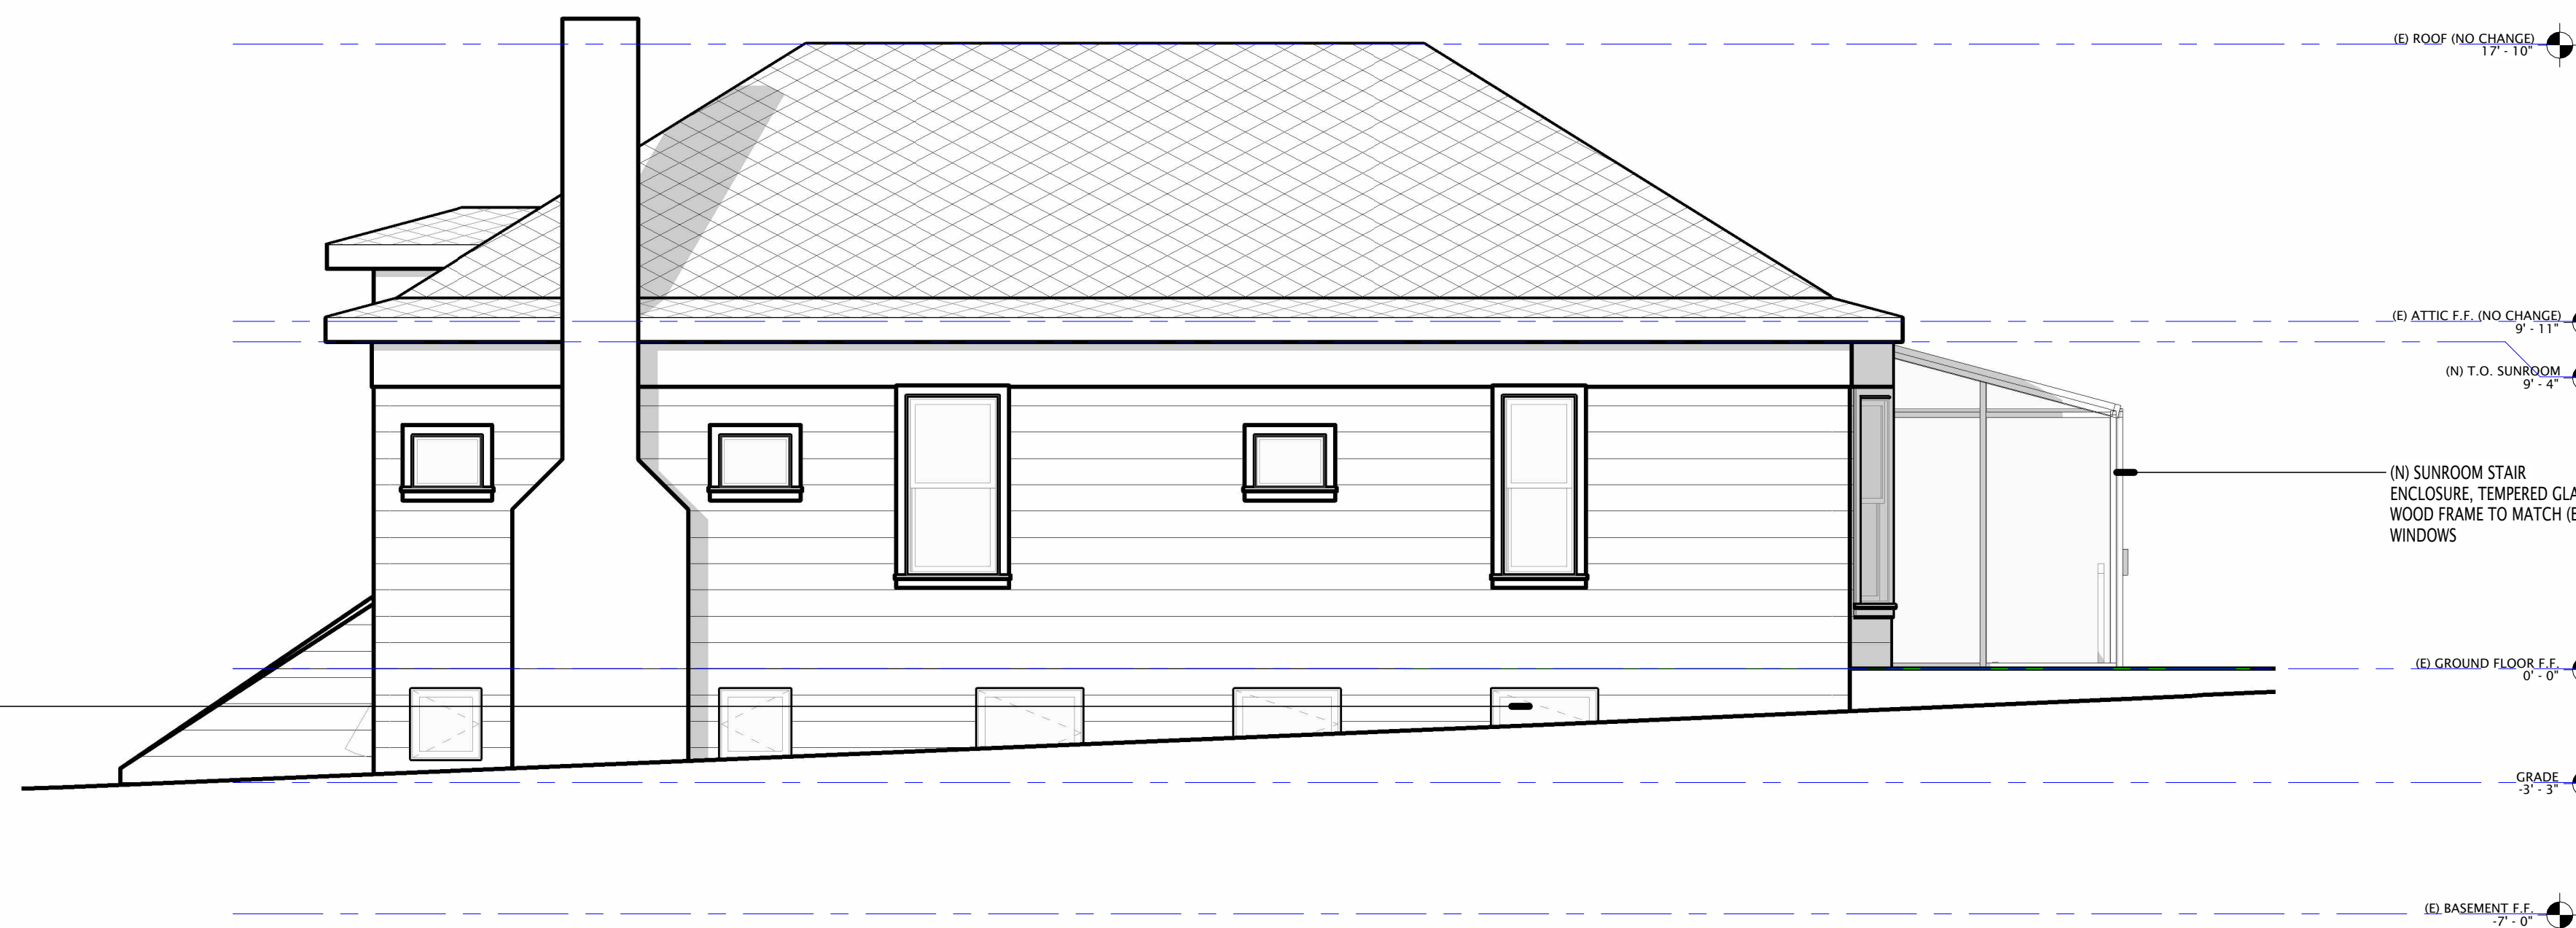



**4** PROPOSED WEST ELEVATION  
1/4" = 1'-0"

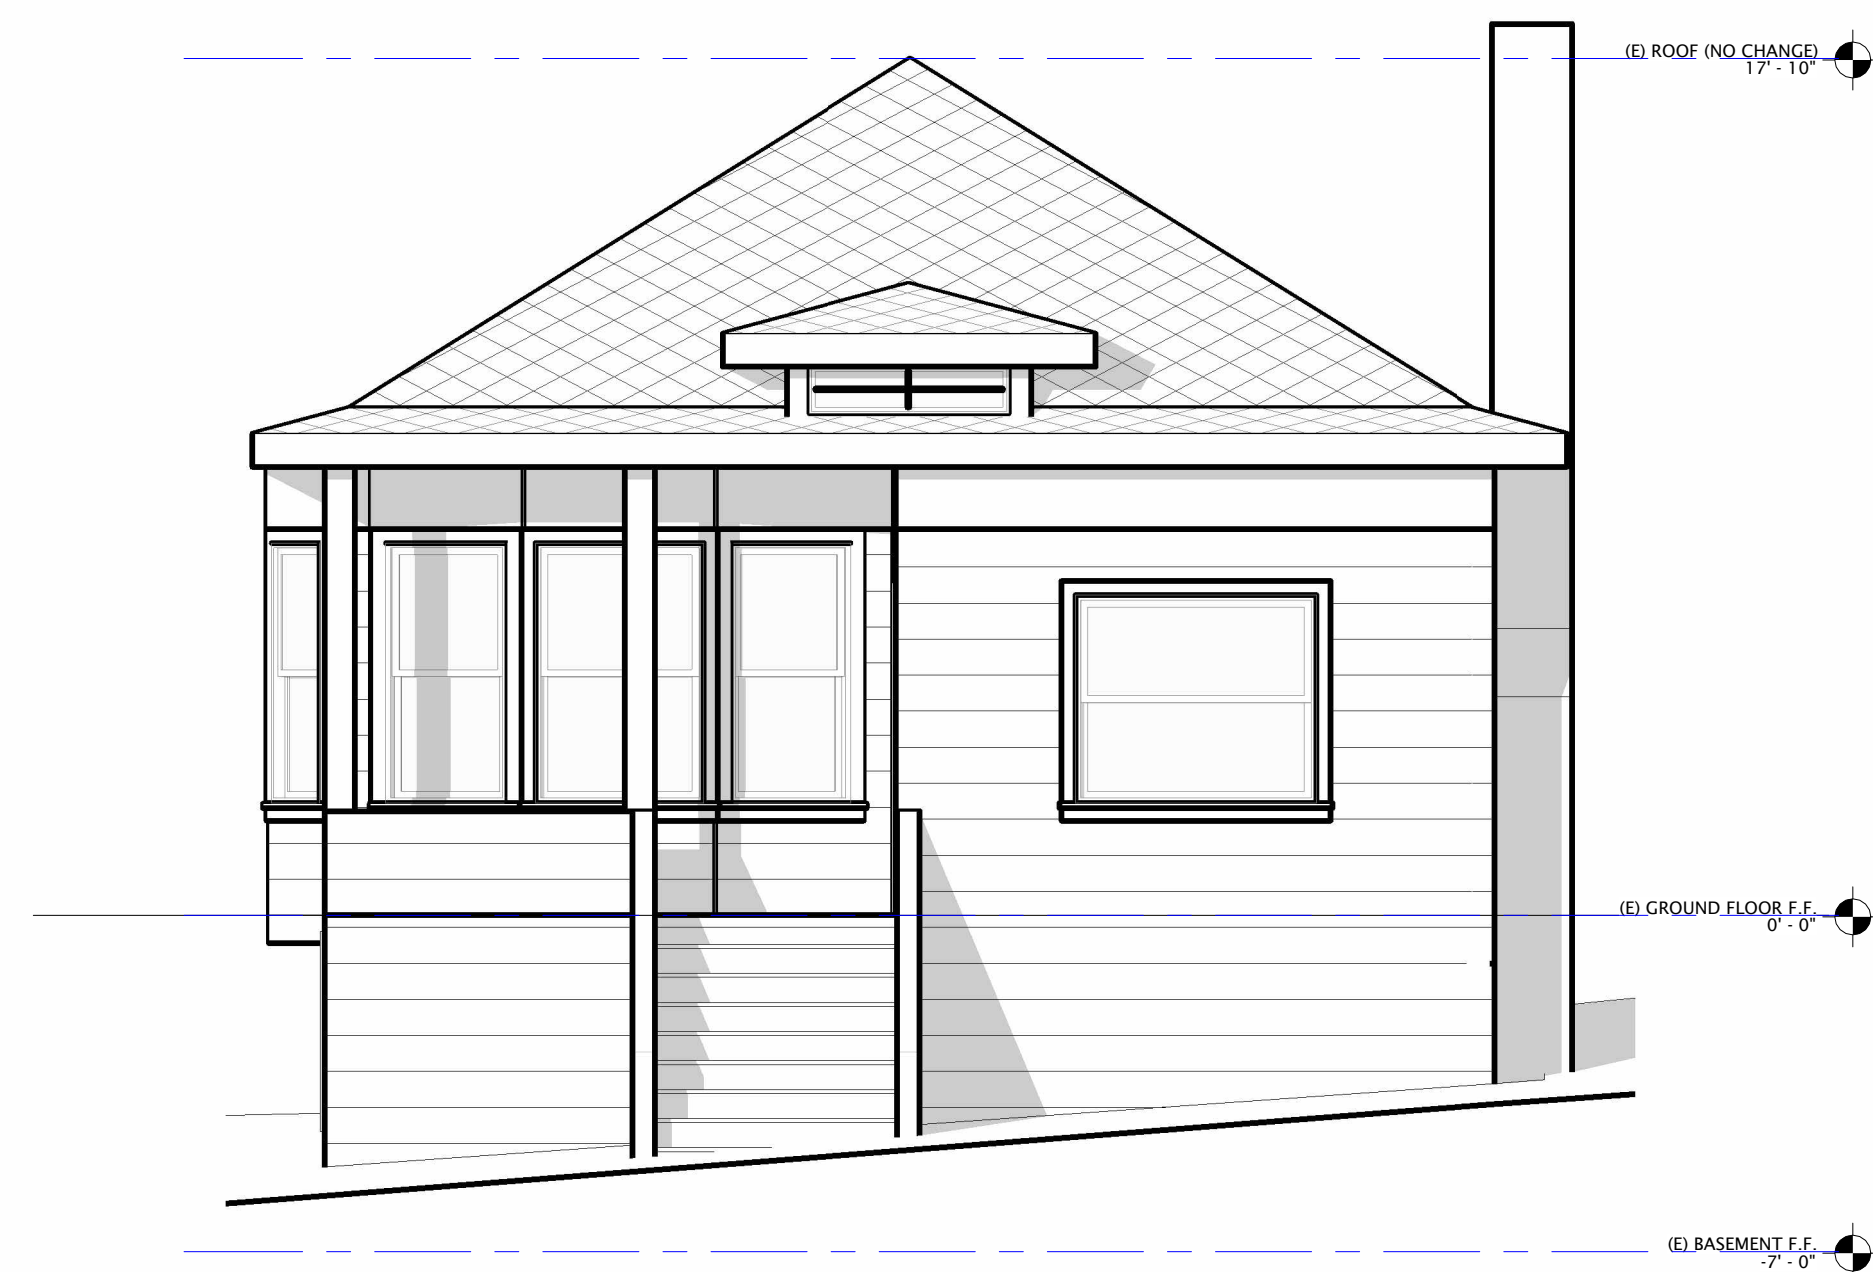



**2** PROPOSED SOUTH ELEVATION  
1/4" = 1'-0"

 

**3** EXISTING WEST ELEVATION  
1/4" = 1'-0"

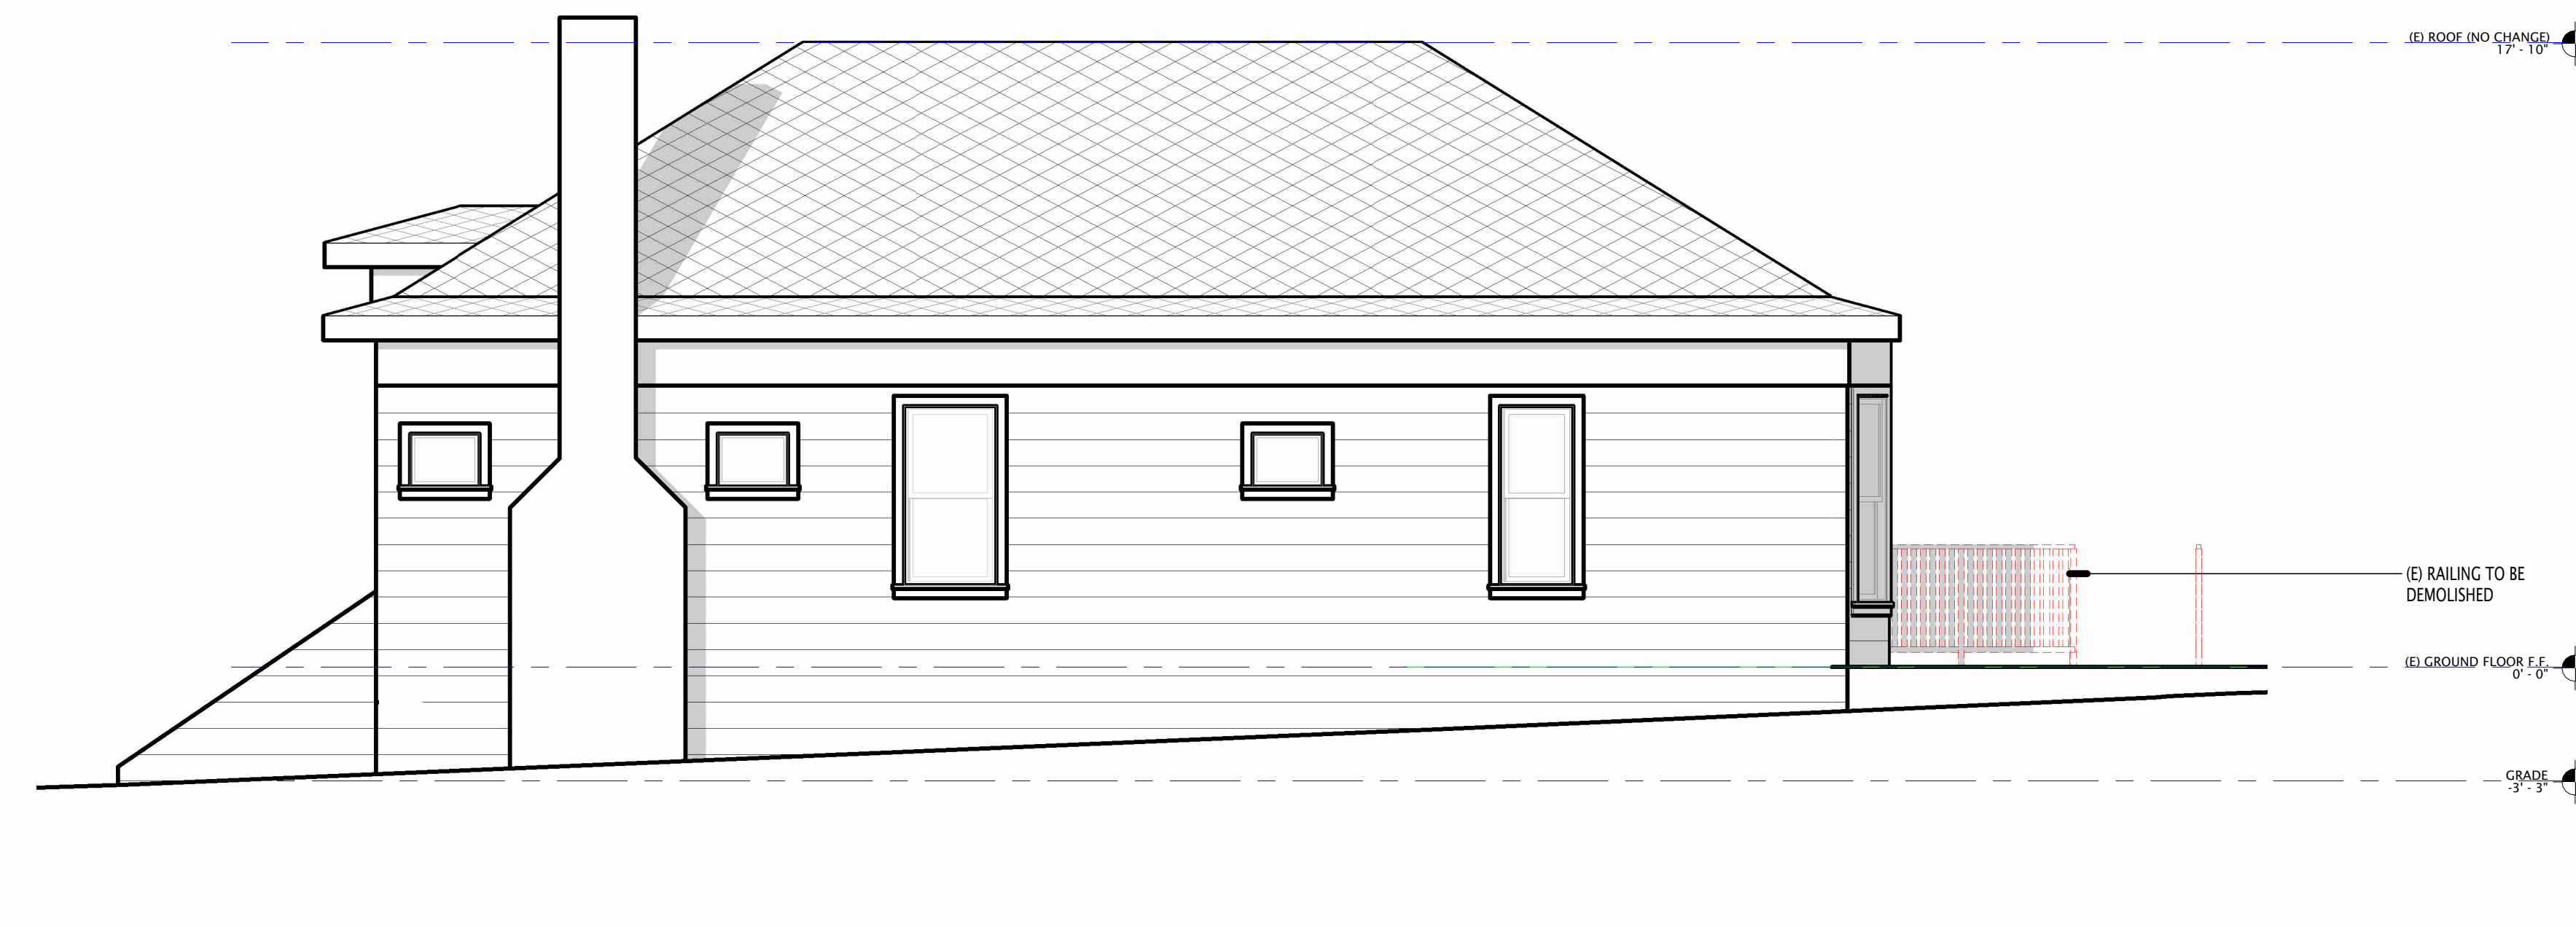

**1** EXISTING SOUTH ELEVATION  
1/4" = 1'-0"

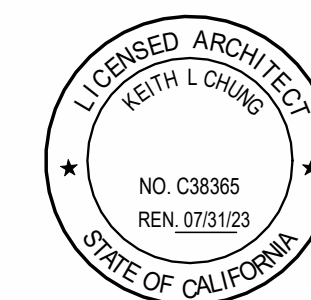 

No.	Description	Date
1	1ST ROUND PLAN CHECK	06.30.21

PREPARED BY:  
KEITH L. CHUNG, AIA, LEED AP  
227A TEWKSBURY AVE, RICHMOND, CA 94801  
(510) 258-9636  
INFO@CRITSTUDIO.COM

(E) & (P) ELEVATIONS

Project number 2011\_31 IDAHO


Date 12/1/2021

Drawn by AM


Checked by KC

**A3**


Scale 1/4" = 1'-0"

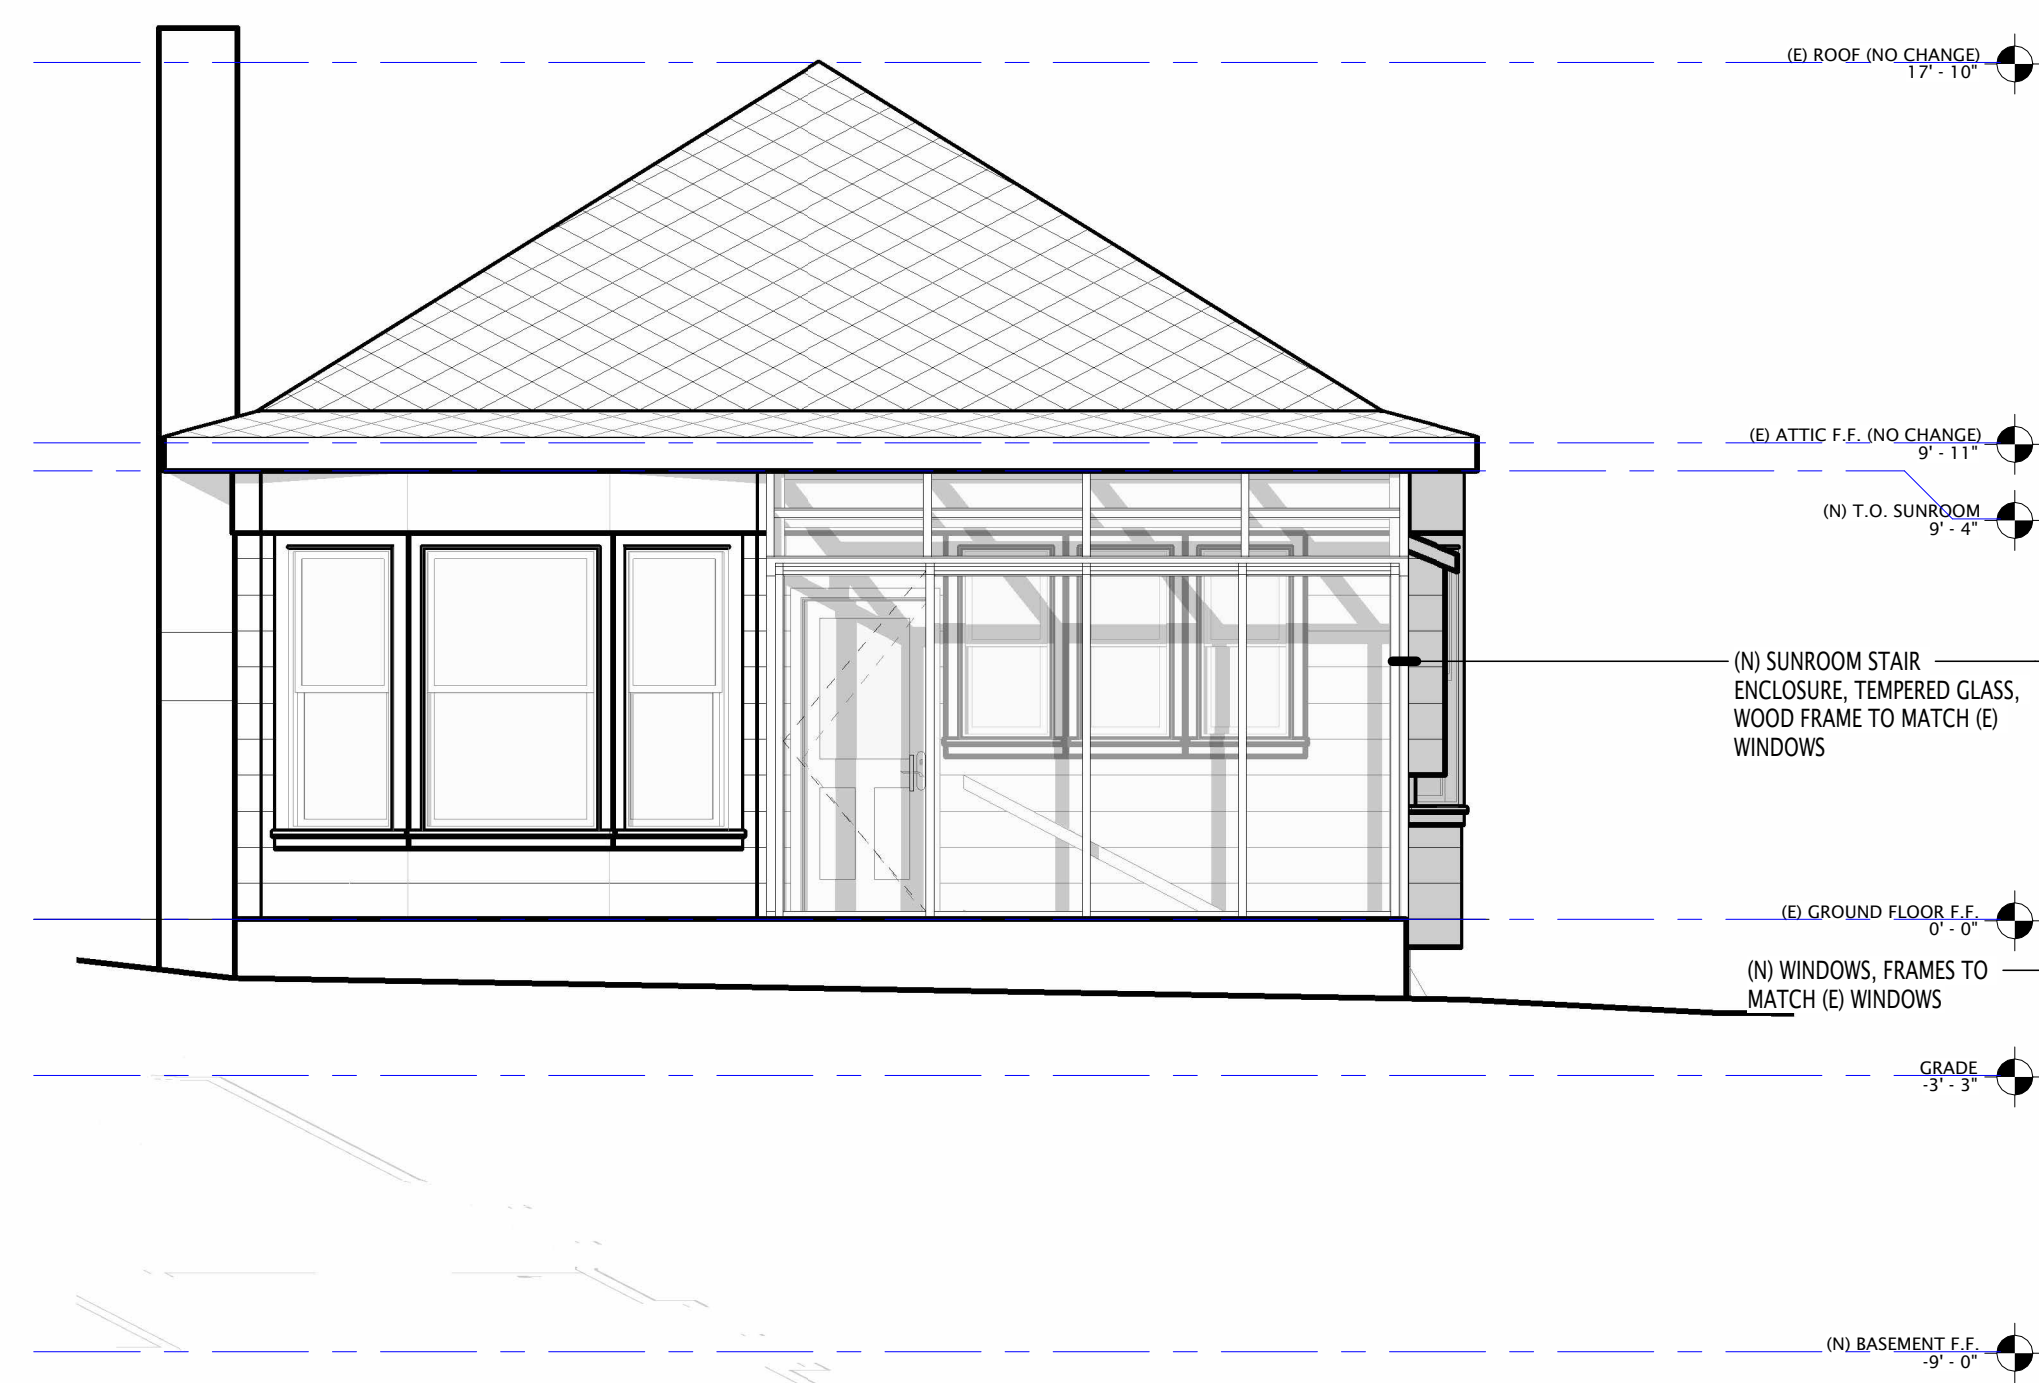


**4** PROPOSED EAST ELEVATION  
1/4" = 1'-0"  
0' 2' 4' 8'

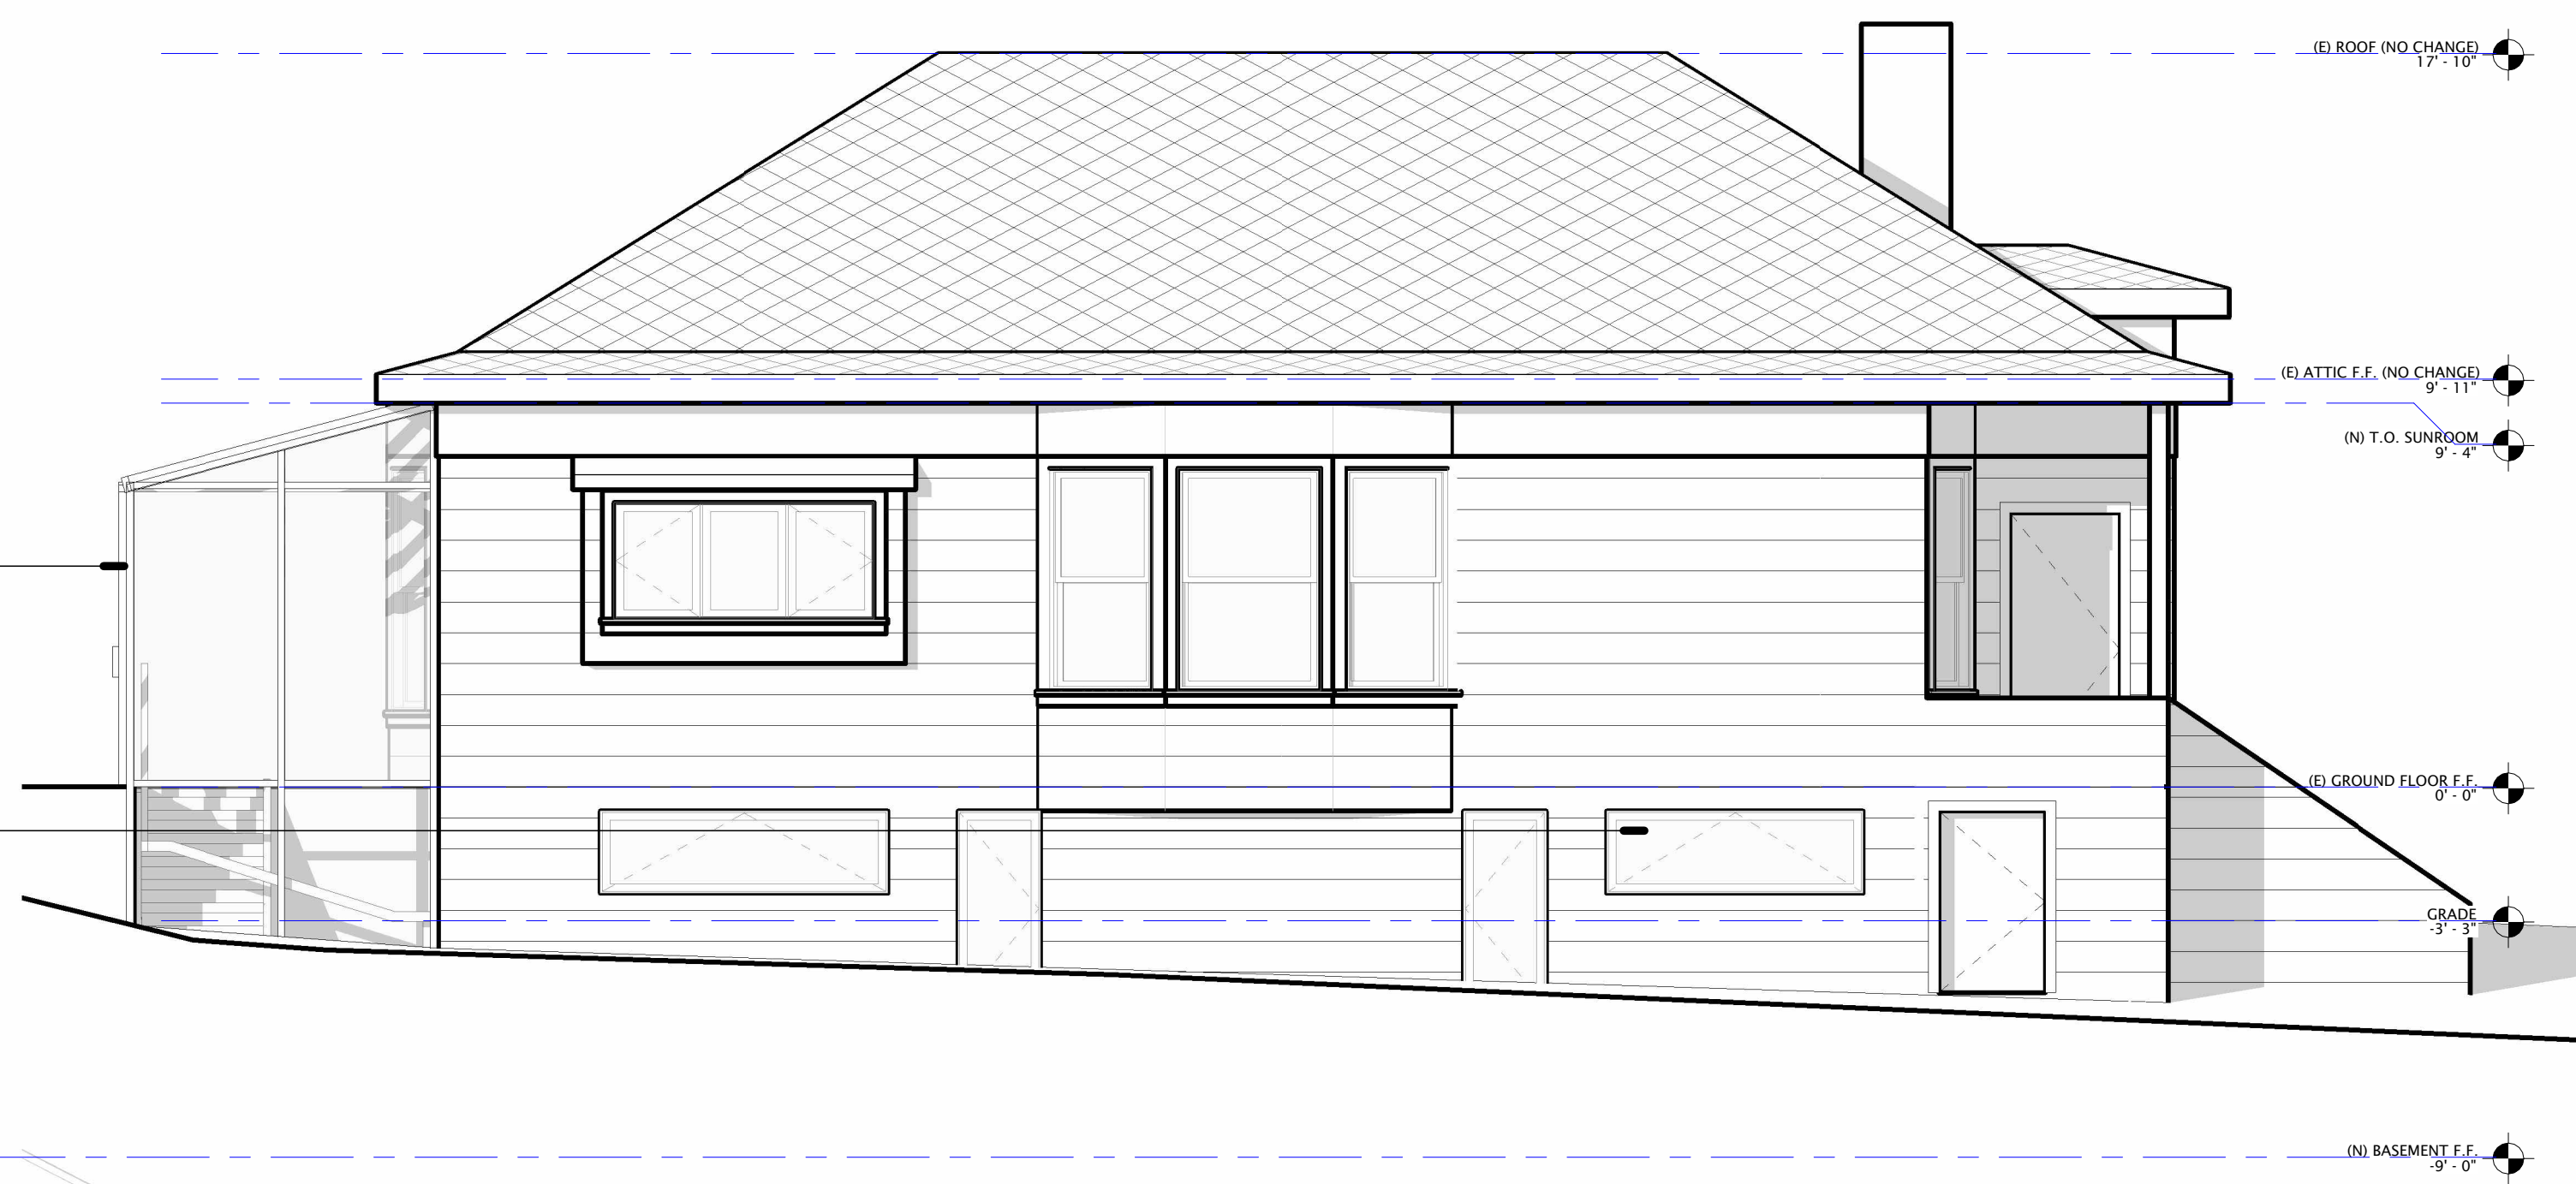


**2** PROPOSED NORTH ELEVATION  
A4 1/4" = 1'-0"

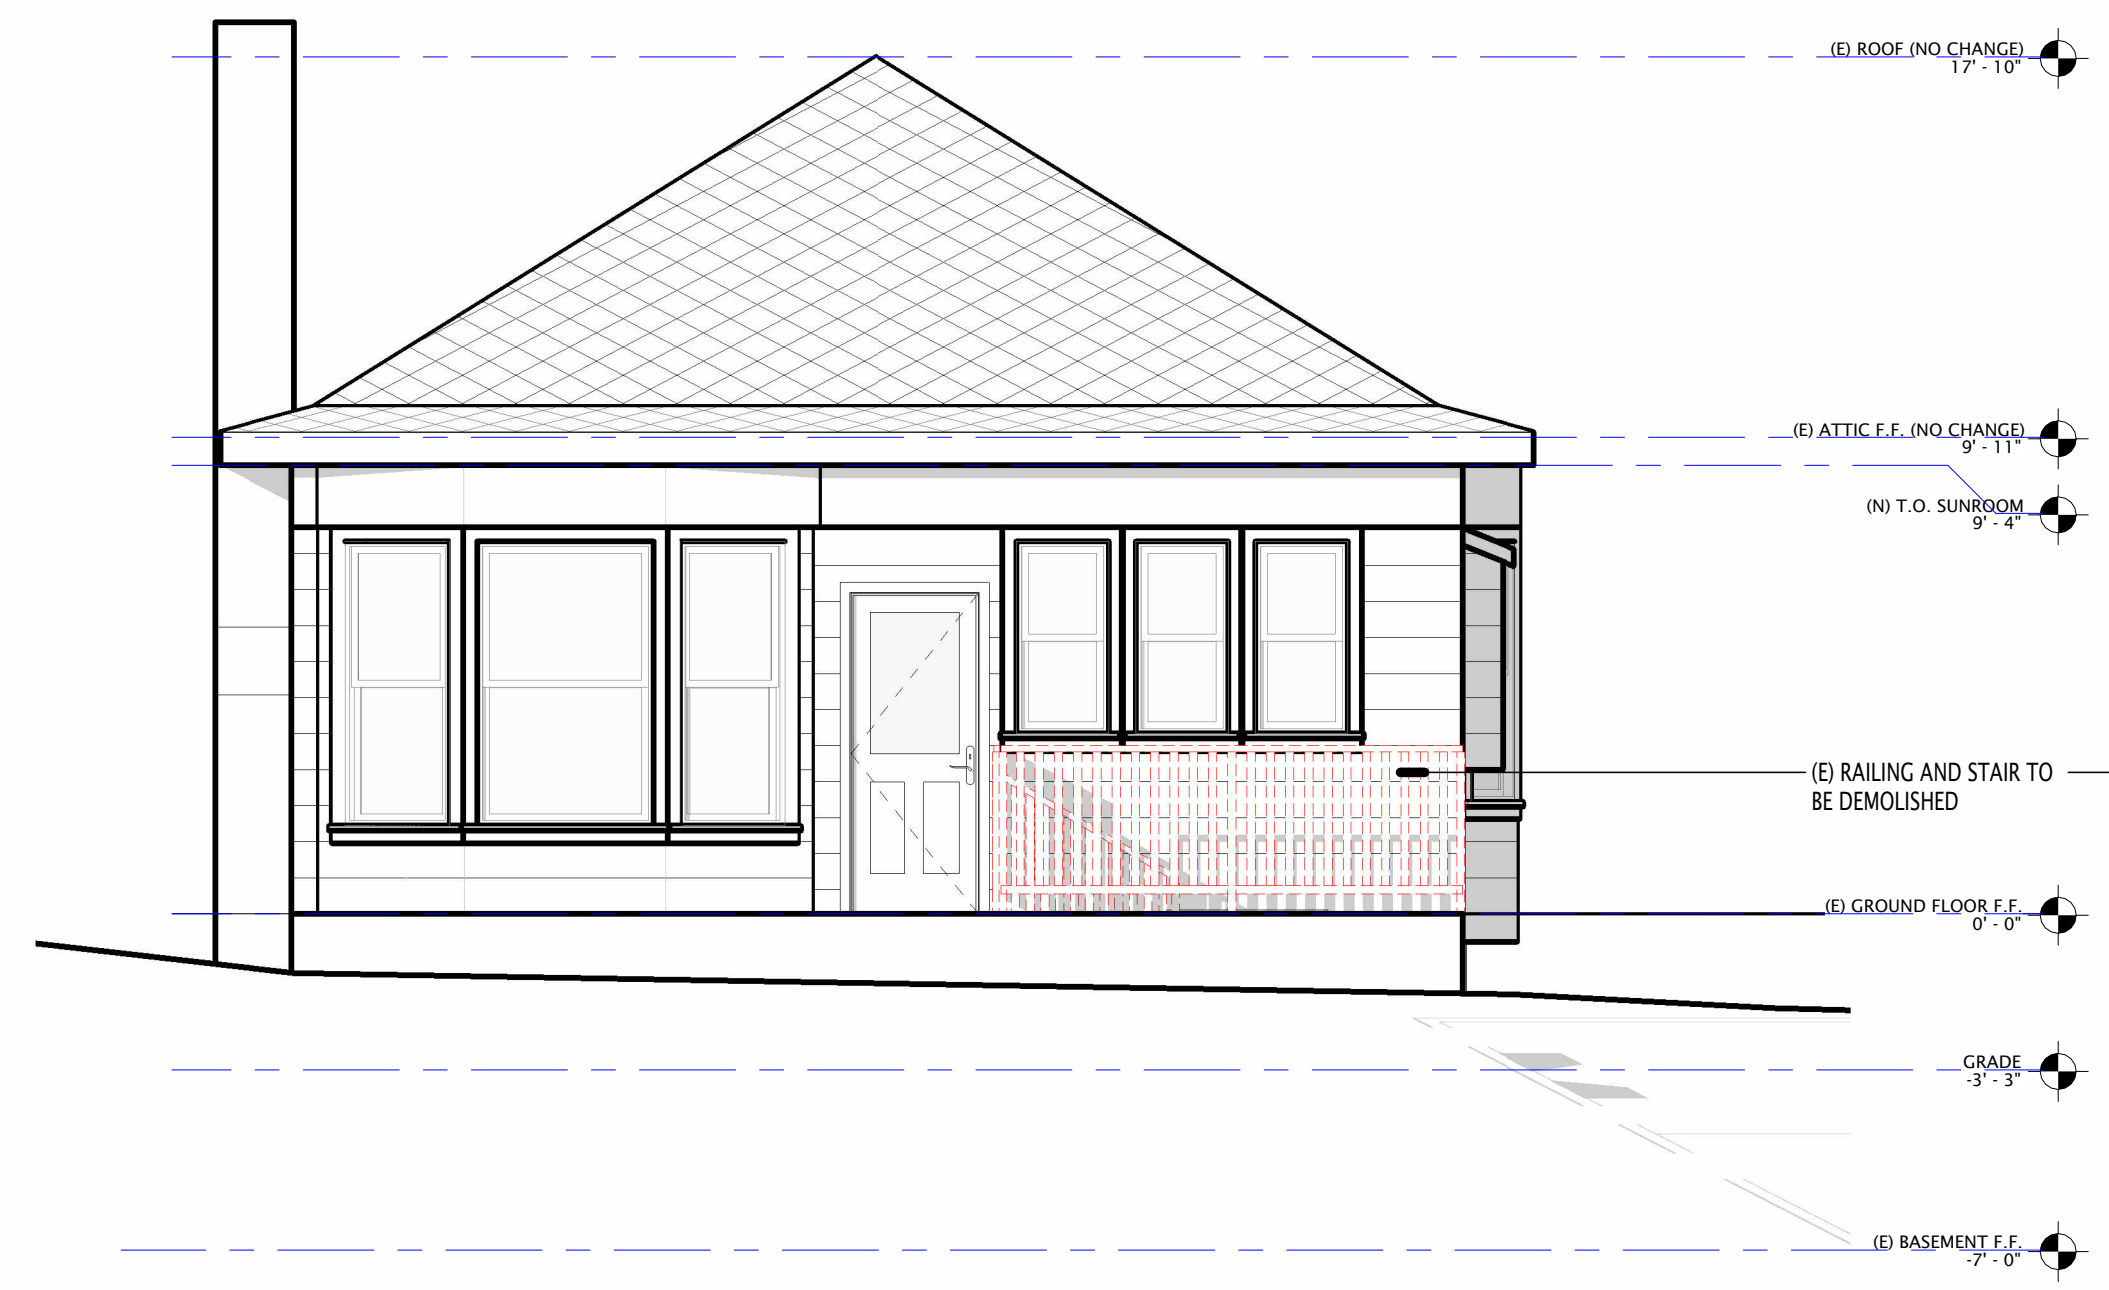

**3** EXISTING EAST ELEVATION  
1/4" = 1'-0"  
0' 2' 4' 8'

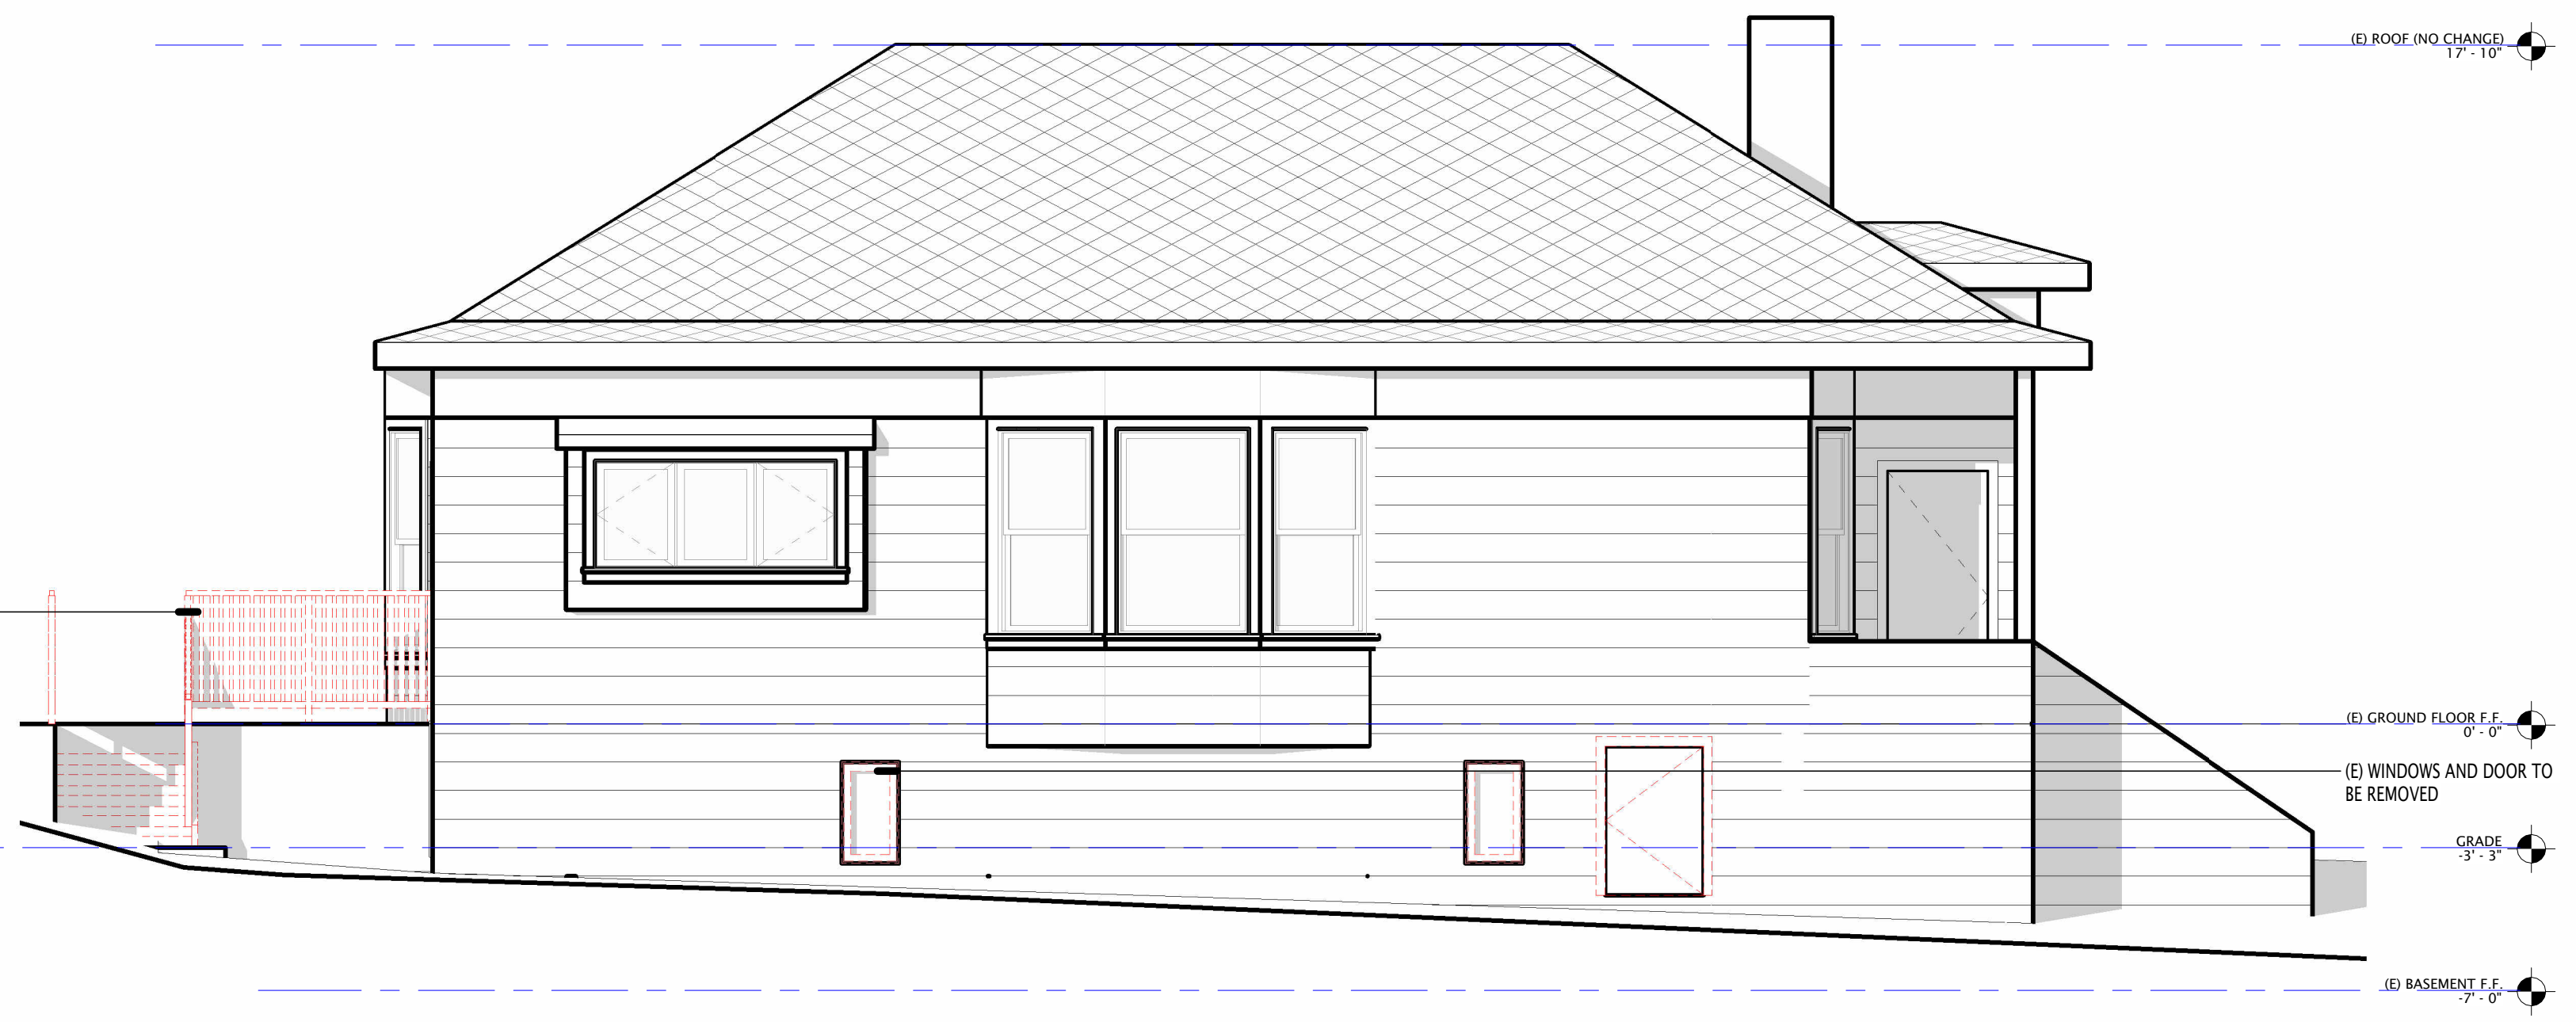

**1** EXISTING NORTH ELEVATION  
A4 1/4" = 1'-0"

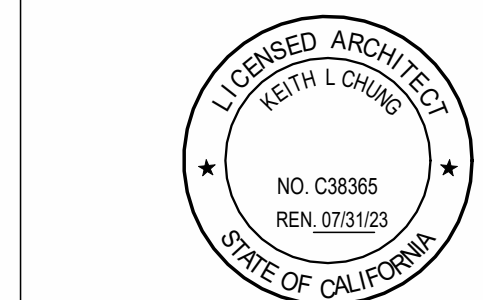

No.	Description	Date
1	1ST ROUND COMMENTS	06.30.21
2	1ST ROUND PLAN CHECK	06.30.21

PREPARED BY:  
KEITH L. CHUNG, AIA, LEED AP  
227A TEWKSBURY AVE, RICHMOND, CA 94801  
(510) 258-9636  
INFO@CRITSTUDIO.COM

(E) & (P) ELEVATIONS

Project number	2011_31 IDAHO
Date	12/1/2021
Drawn by	Author
Checked by	Checker
<b>A4</b>	
Scale	1/4" = 1'-0"